






104 Sires Road East KERSBROOK SA

4  2  9 

An exquisite energy efficient 7 year old residence boasting an extensive range of features on a grand scale of over 380 sqm, suitable to accommodate a variety of lifestyles in comfort and style. This luxury residence, versatile in its design, sits proudly on the crest of the 13 acre allotment providing panoramic views towards Mount Crawford Forest and the wider Adelaide Hills.

The interior design could be best described as 'Modern Country'. The rich interior highlights the sophistication of the home showcasing a powerful mix of elements taken from different designs whereby the finished product has produced a relaxed and natural look.

A major feature is the well equipped Tasmanian Blackwood kitchen boasting an abundance of storage, granite bench-tops and quality appliances. The kitchen was

Building Size : 387 sqm
Land Size : 13.6 sqm
View : <https://www.michaelkris.com.au/sale/sa/adelaide-hills/kersbrook/residential/house/6388162>




Matthew Lee
08 8353 3000



104 SIRES ROAD EAST, KEERSBROOK

Scale in metres. This drawing is for illustration purposes only. All measurements are approximate and details intended to be relied upon should be independently verified.

Produced by The Fotobase Group

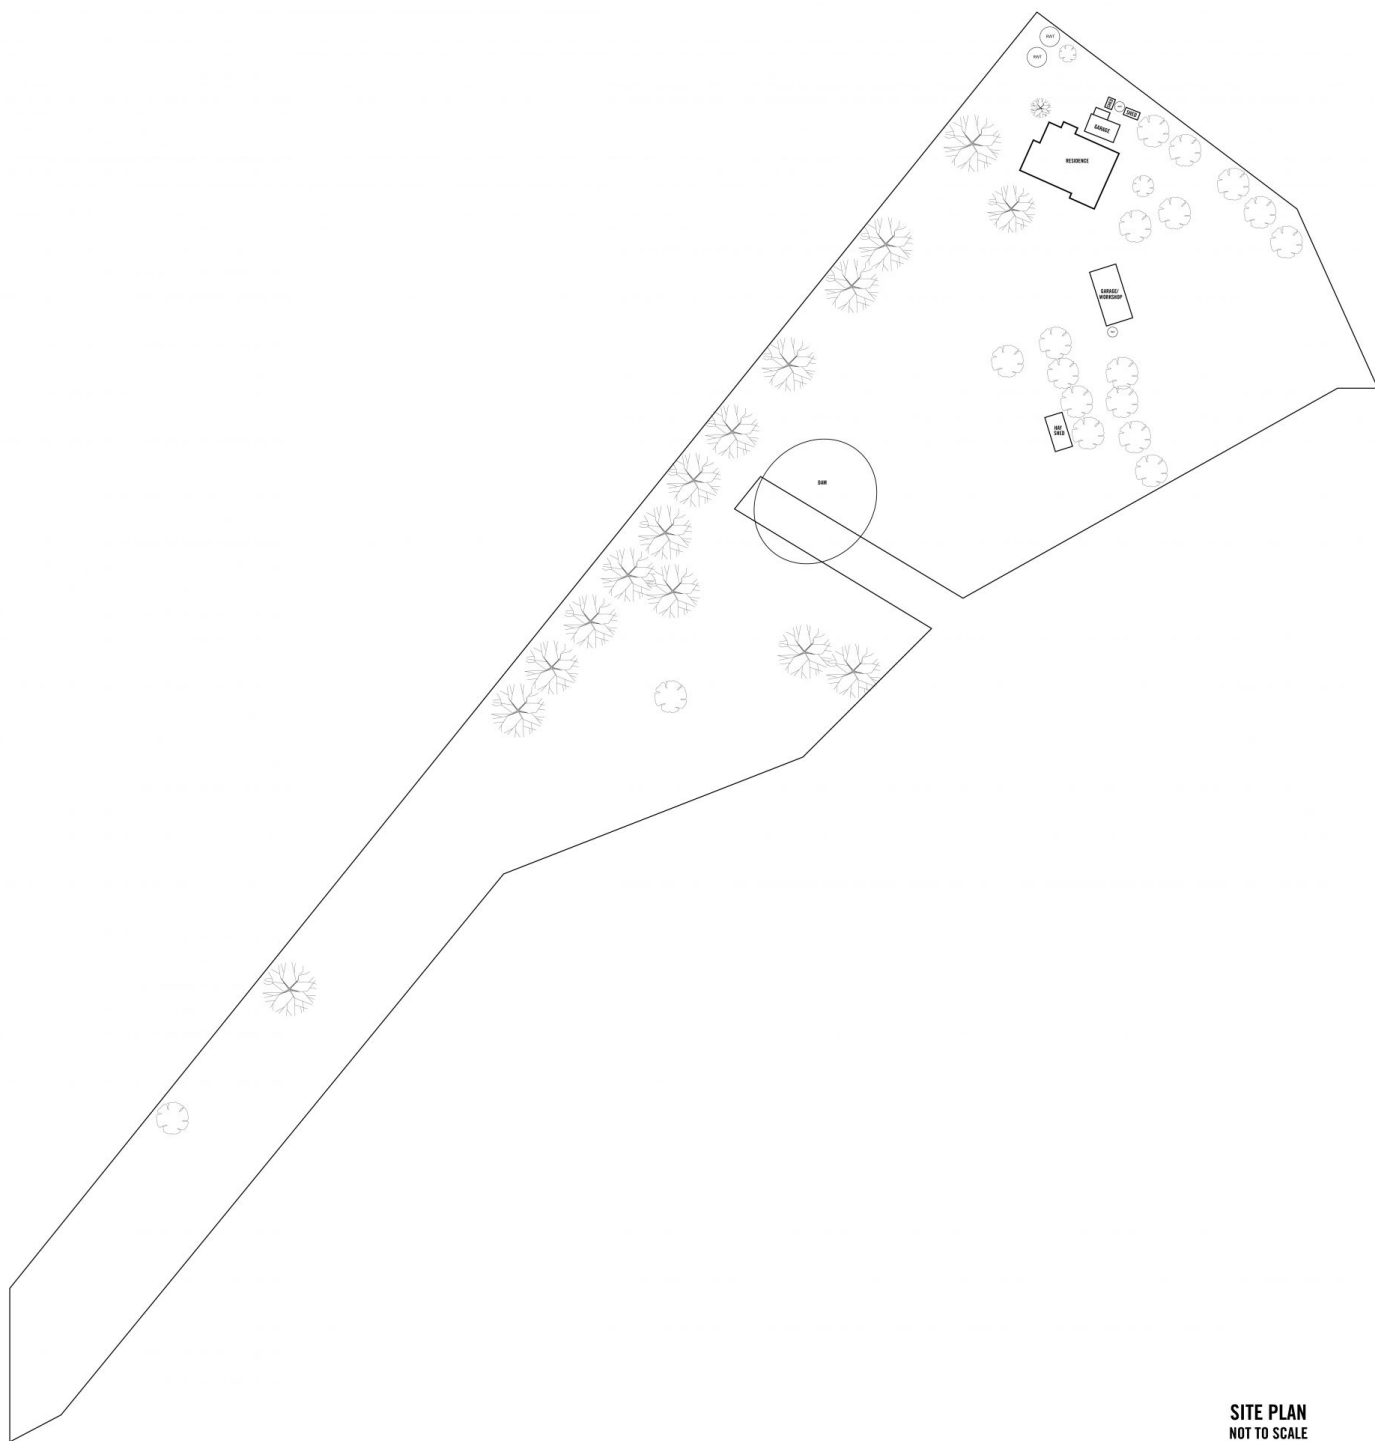

SITE PLAN
NOT TO SCALE

104 SIRES ROAD EAST, KERSBROOK

Scale in metres. This drawing is for illustration purposes only. All measurements are approximate and details intended to be relied upon should be independently verified.

Produced by **The Fotobase Group**