



House 2/55 Lexington Road HENLEY BEACH SOUTH SA

4  3  2 

Completion due December 2021 (approximately)

View : <https://www.michaelkris.com.au/sale/sa/western-beachside-suburbs/henley-beach-south/residential/house/6396847>

Why not be proud of where you live, this property will showcase the ultimate in quality, space and location, location, location.


Come and experience the wonderful suburb of Henley Beach South and all it has to offer including this stunning brand new 2 storey home within minutes to the beach, vibrant Henley Square precinct with outstanding restaurants/cafes, shopping centres, transport and within easy reach of West Lakes and Adelaide Airport.

AT A GLANCE:

Two levels of luxurious living
2 living areas




Michael Georgiadis
08 8353 3000

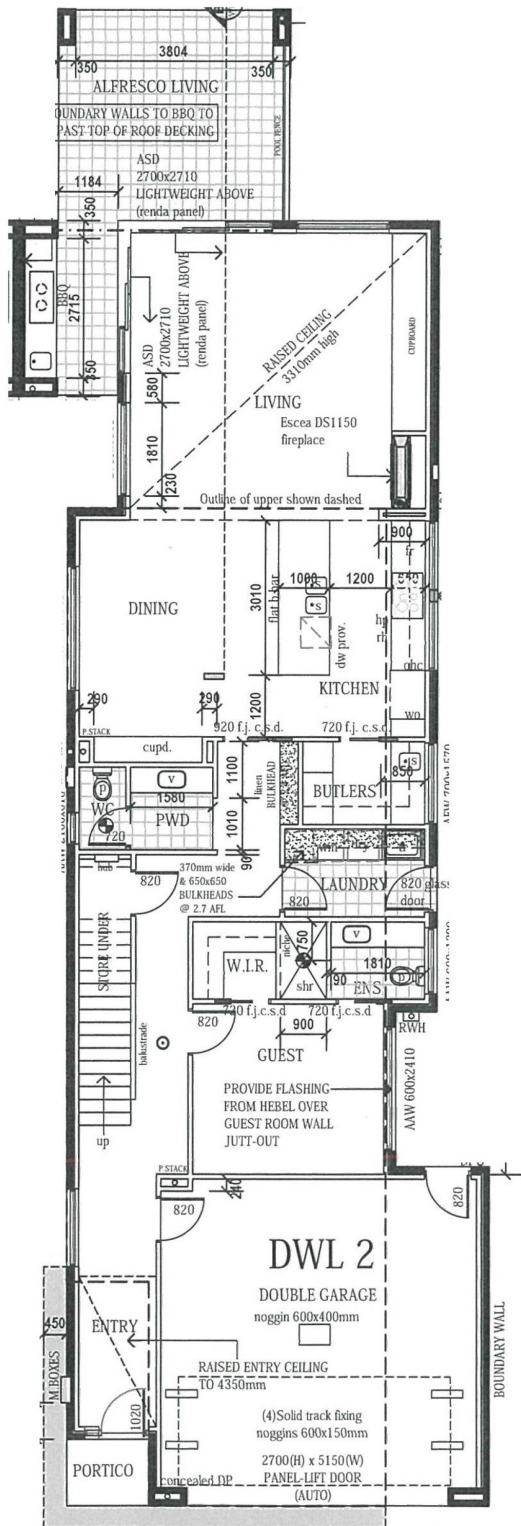

**LOWER
FLOOR PLAN**

SCALE 1:100
(BRICK VENEER CONSTRUCTION)

All measurements are approximate.

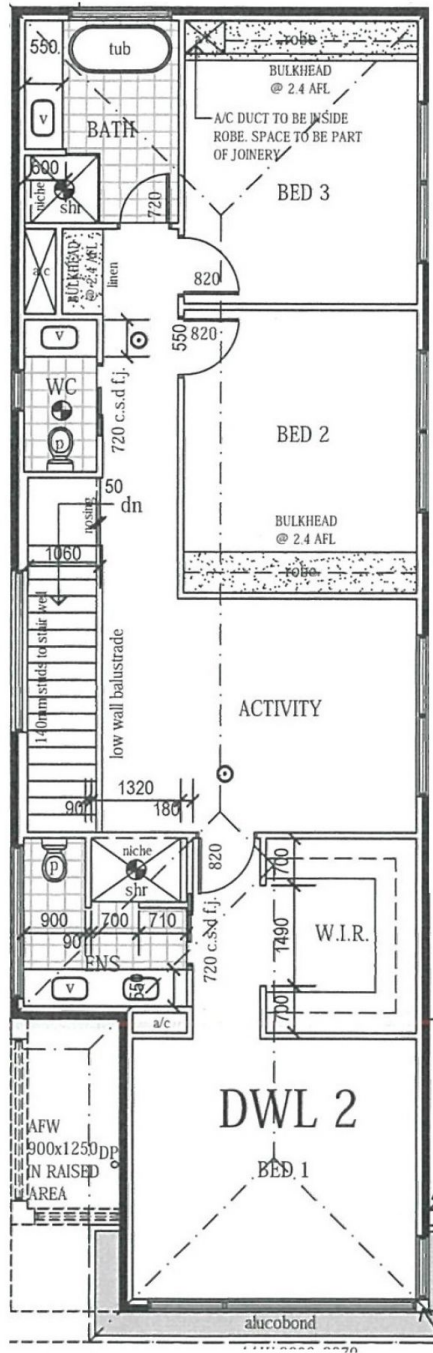

UPPER FLOOR PLAN

SCALE 1:100
 (HEBEL POWERPANEL CONSTRUCTION)
 All measurements are approximate.